


南側立面図 S=1/100

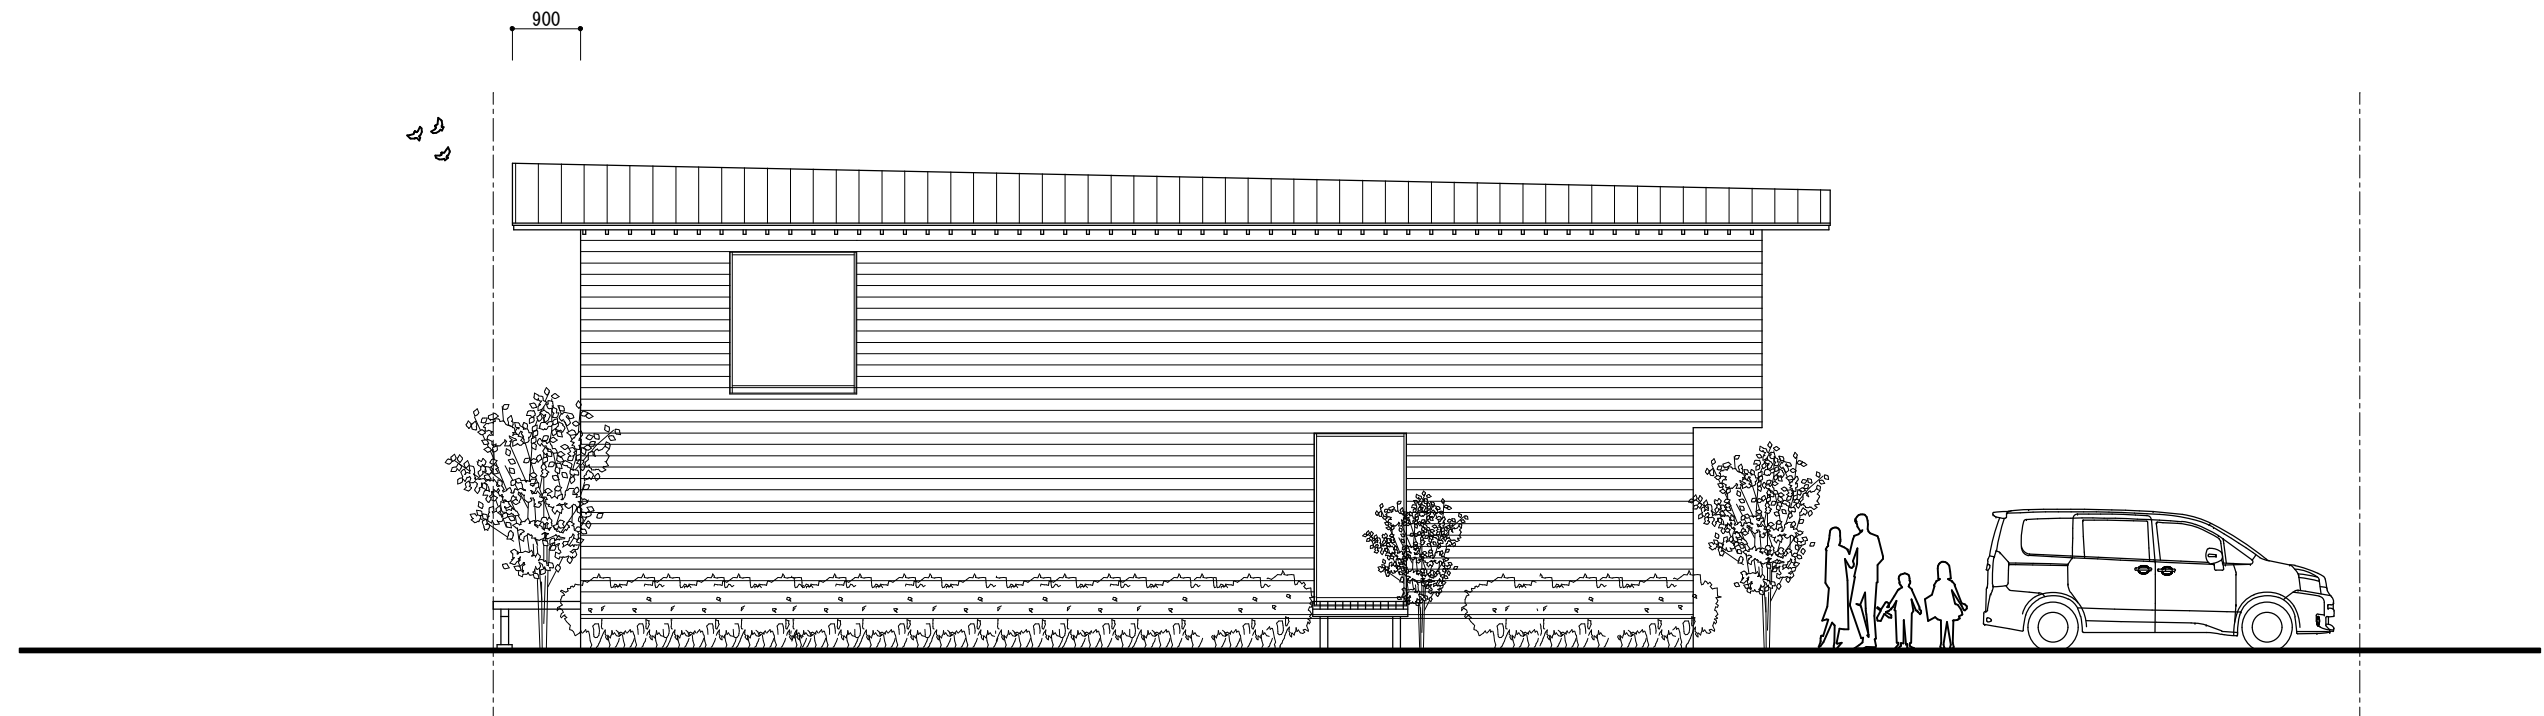

東側立面図 S=1/100